


REMOVABLE FENCE

For box detail refer to Drawing 3

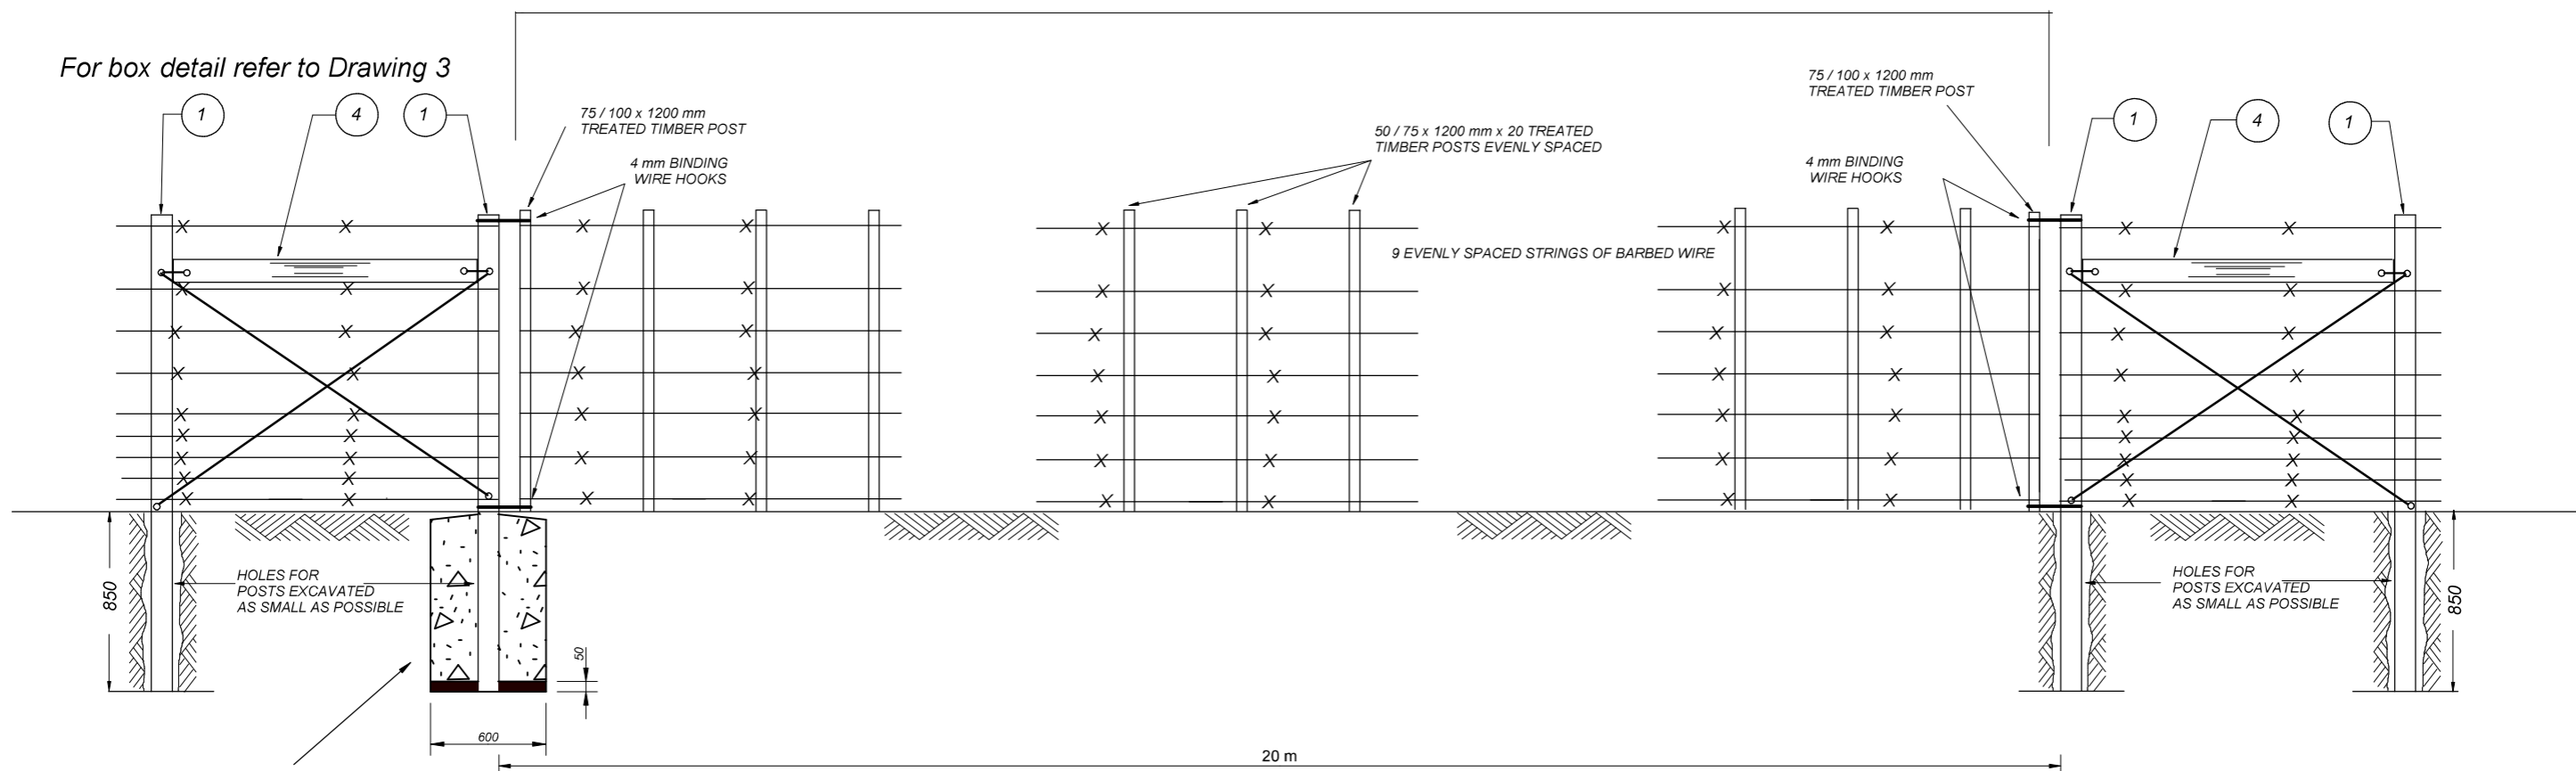

\*15MPa concrete on all  
Corner, straining and gate posts  
if so ordered by the Engineer, and  
quantified in Bill of Quantities

OPENING FOR WIDE IMPLEMENTS

NO.	SPECIAL NOTES:	S KONDLO (CHIEF ENGINEER)	DEPARTMENT OF RURAL DEVELOPMENT AND AGRARIAN REFORM PROVINCE OF THE EASTERN CAPE	STANDARD STOCK PROOF FENCE	SCALE NTS	INDEX NO. SCMM-03/19/04
				1,2m HIGH - 9 STRAND FENCE	A3 ORIGINAL	PLAN NO. SHEET 4 OF 6
		OCTOBER 2024 (DATE APPROVED)	ENGINEERING SERVICES PRIVATE BAG X015 DOHNE ADI STUTTERHEIM 4930			